



HEARNES
WHERE SERVICE COUNTS

Colehill
Dorset, BH21 2JT

Colehill, Dorset, BH21 2JT

FREEHOLD PRICE £362,500

An immaculately presented two double bedroom semi detached bungalow with good size sitting/dining room with open fire, modern fitted kitchen and bathroom, off road parking and garage situated in a popular location.

- Entrance hall with storage cupboard and meter cupboard, access to loft space
- Good size sitting/dining room with feature tiled fireplace and open fire facility enjoying a front aspect
- Modern fitted kitchen with range of base and eye level soft close units with complementary worktops, inset gas hob with electric oven and extractor fan over, space for appliances, rear aspect window and side door to garden
- Two double bedrooms
- Modern bathroom with panel enclosed bath with fitted shower and waterfall shower head, vanity unit with wash hand basin and WC
- Double glazing and gas heating and new combi boiler
- Redecorated throughout and new flooring
- Outside: Shingle front garden with tarmac driveway giving off road parking leading to gate with access to garage with up and over door. The rear garden has been cleared so new owners could landscape/patio the garden to their own design, enclosed by panel fencing

The market town of Wimborne is approximately 2.6 miles distant and has an excellent range of shops and restaurants plus the Tivoli theatre and churches of most denominations. There are good schools in both the private and public sector. The coastal resorts of Bournemouth and Poole are both nearby.


COUNCIL TAX BAND: C EPC RATING: D

AGENTS NOTES: The heating system, mains and appliances have not been tested by Hearnes Estate Agents. Any areas, measurements or distances are approximate. The text, photographs and plans are for guidance only and are not necessarily comprehensive. Whilst reasonable endeavours have been made to ensure that the information in our sales particulars are as accurate as possible, this information has been provided for us by the seller and is not guaranteed. Any intending buyer should not rely on the information we have supplied and should satisfy themselves by inspection, searches, enquiries and survey as to the correctness of each statement before making a financial or legal commitment. We have not checked the legal documentation to verify the legal status, including the leased term and ground rent and escalation of ground rent of the property (where applicable). A buyer must not rely upon the information provided until it has been verified by their own solicitors.



Ground Floor

Approx. 56.8 sq. metres (611.7 sq. feet)

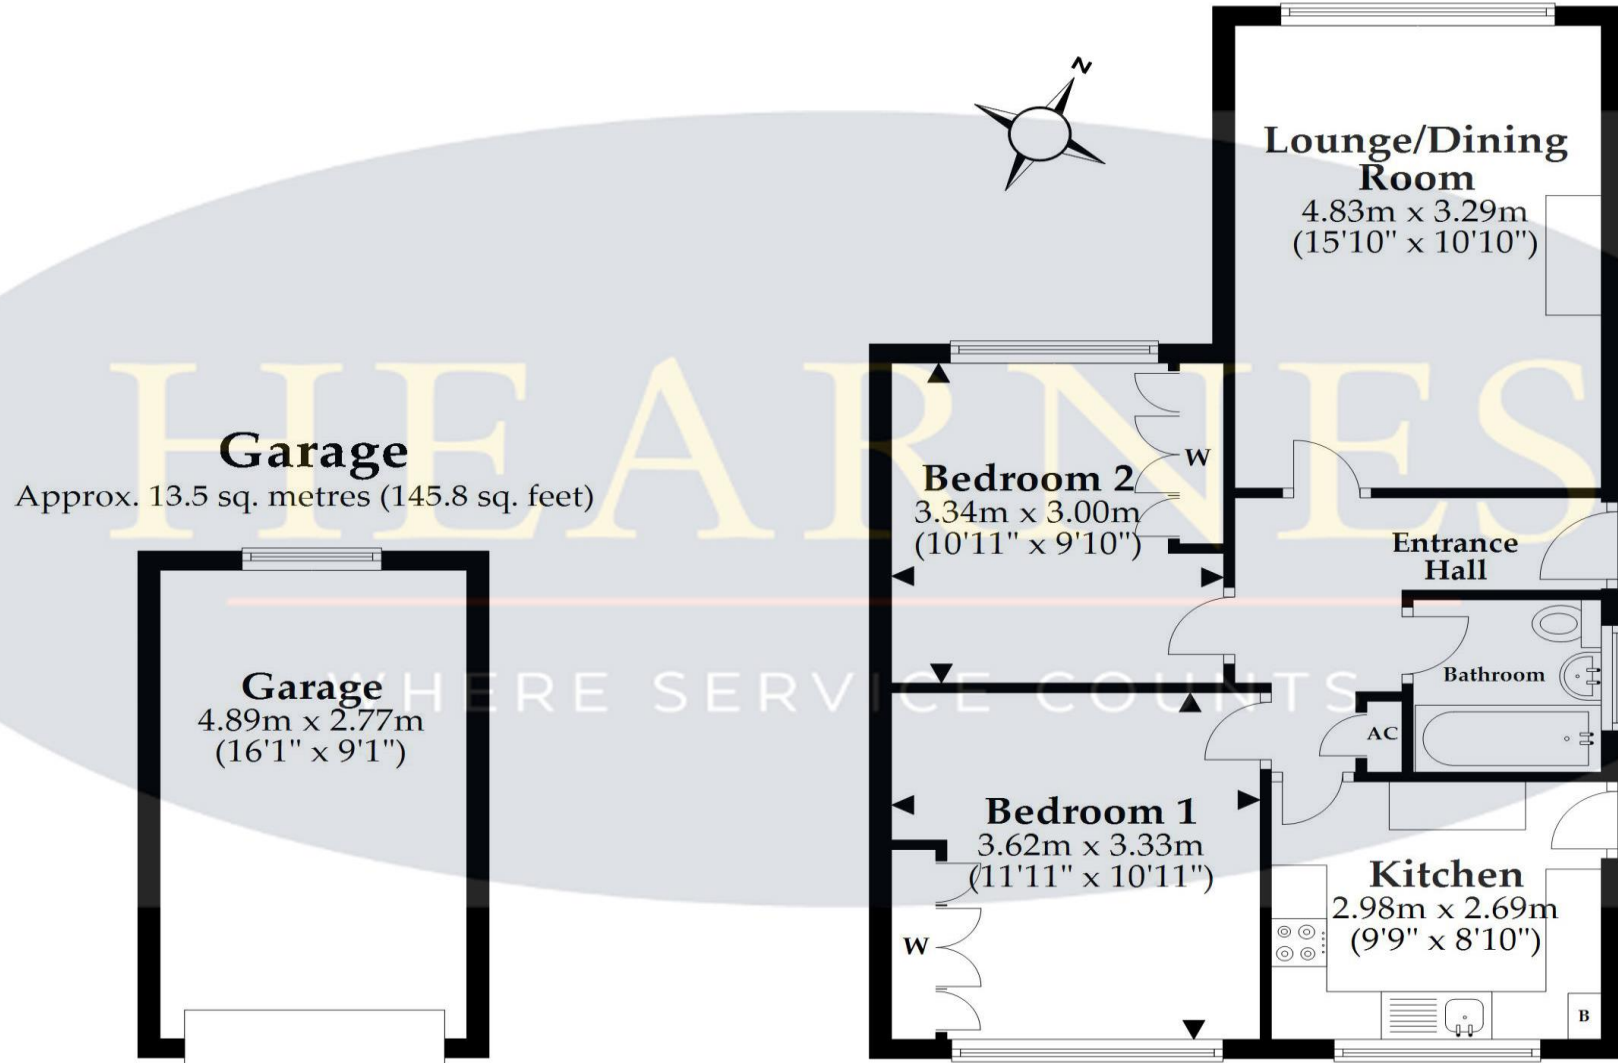

Total area: approx. 70.4 sq. metres (757.5 sq. feet)

This plan is not to scale and it is for general guidance only. LJT Surveying Ltd Ringwood



6 Cook Row, Wimborne, Dorset BH21 1LB Tel: 01202 842922 Email: wimborne@hearnes.com www.hearnes.com

OFFICES ALSO AT: BOURNEMOUTH, FERNDOWN, POOLE & RINGWOOD

